


FIRE HYDRANTS AND EXIT DOORS.

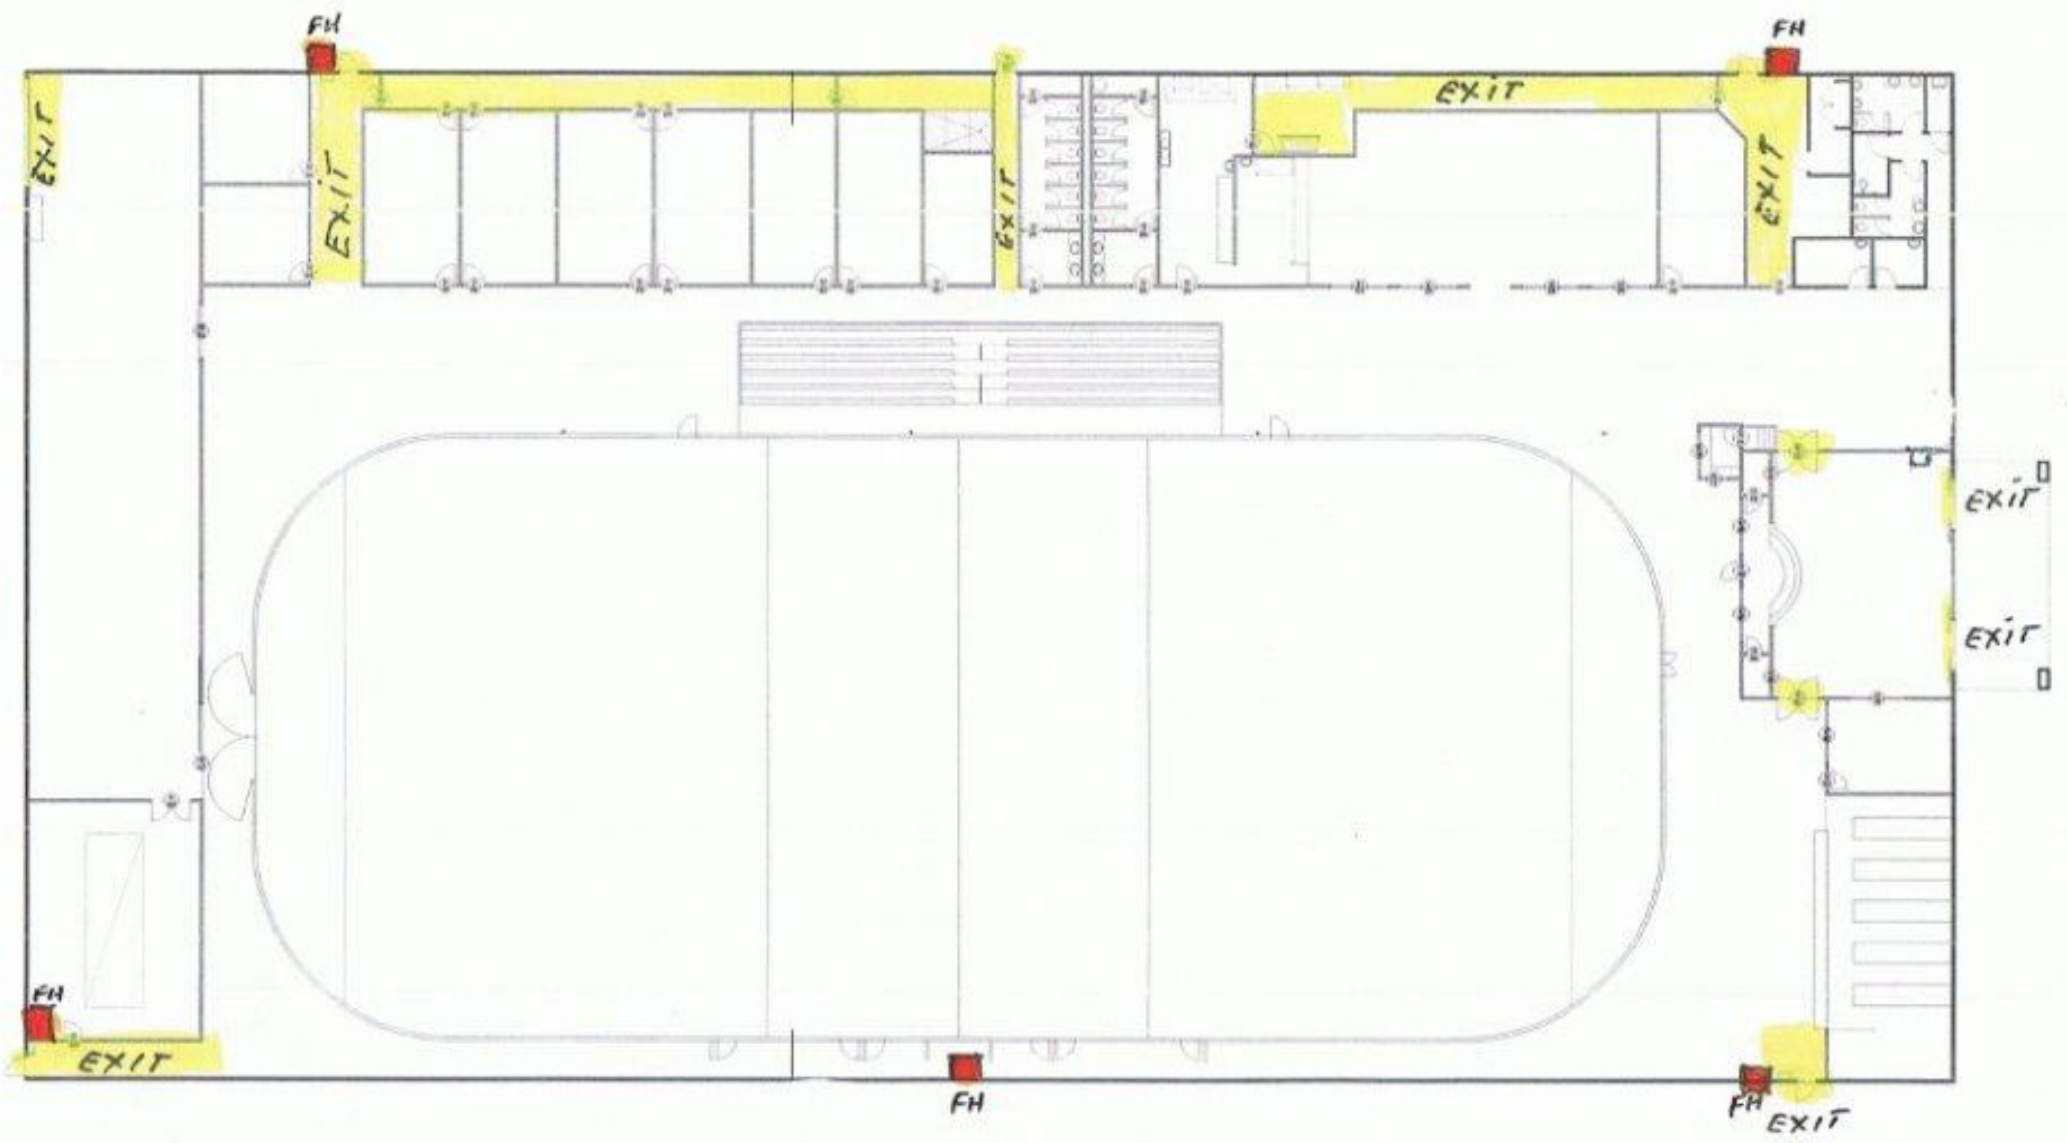

FLOOR PLAN

MUSTER POINT